


## LEGEND

- ⋈ RIGHT OF WAY MARKER
- IRON PIN FOUND
- IRON PIN SET
- ROCK FOUND

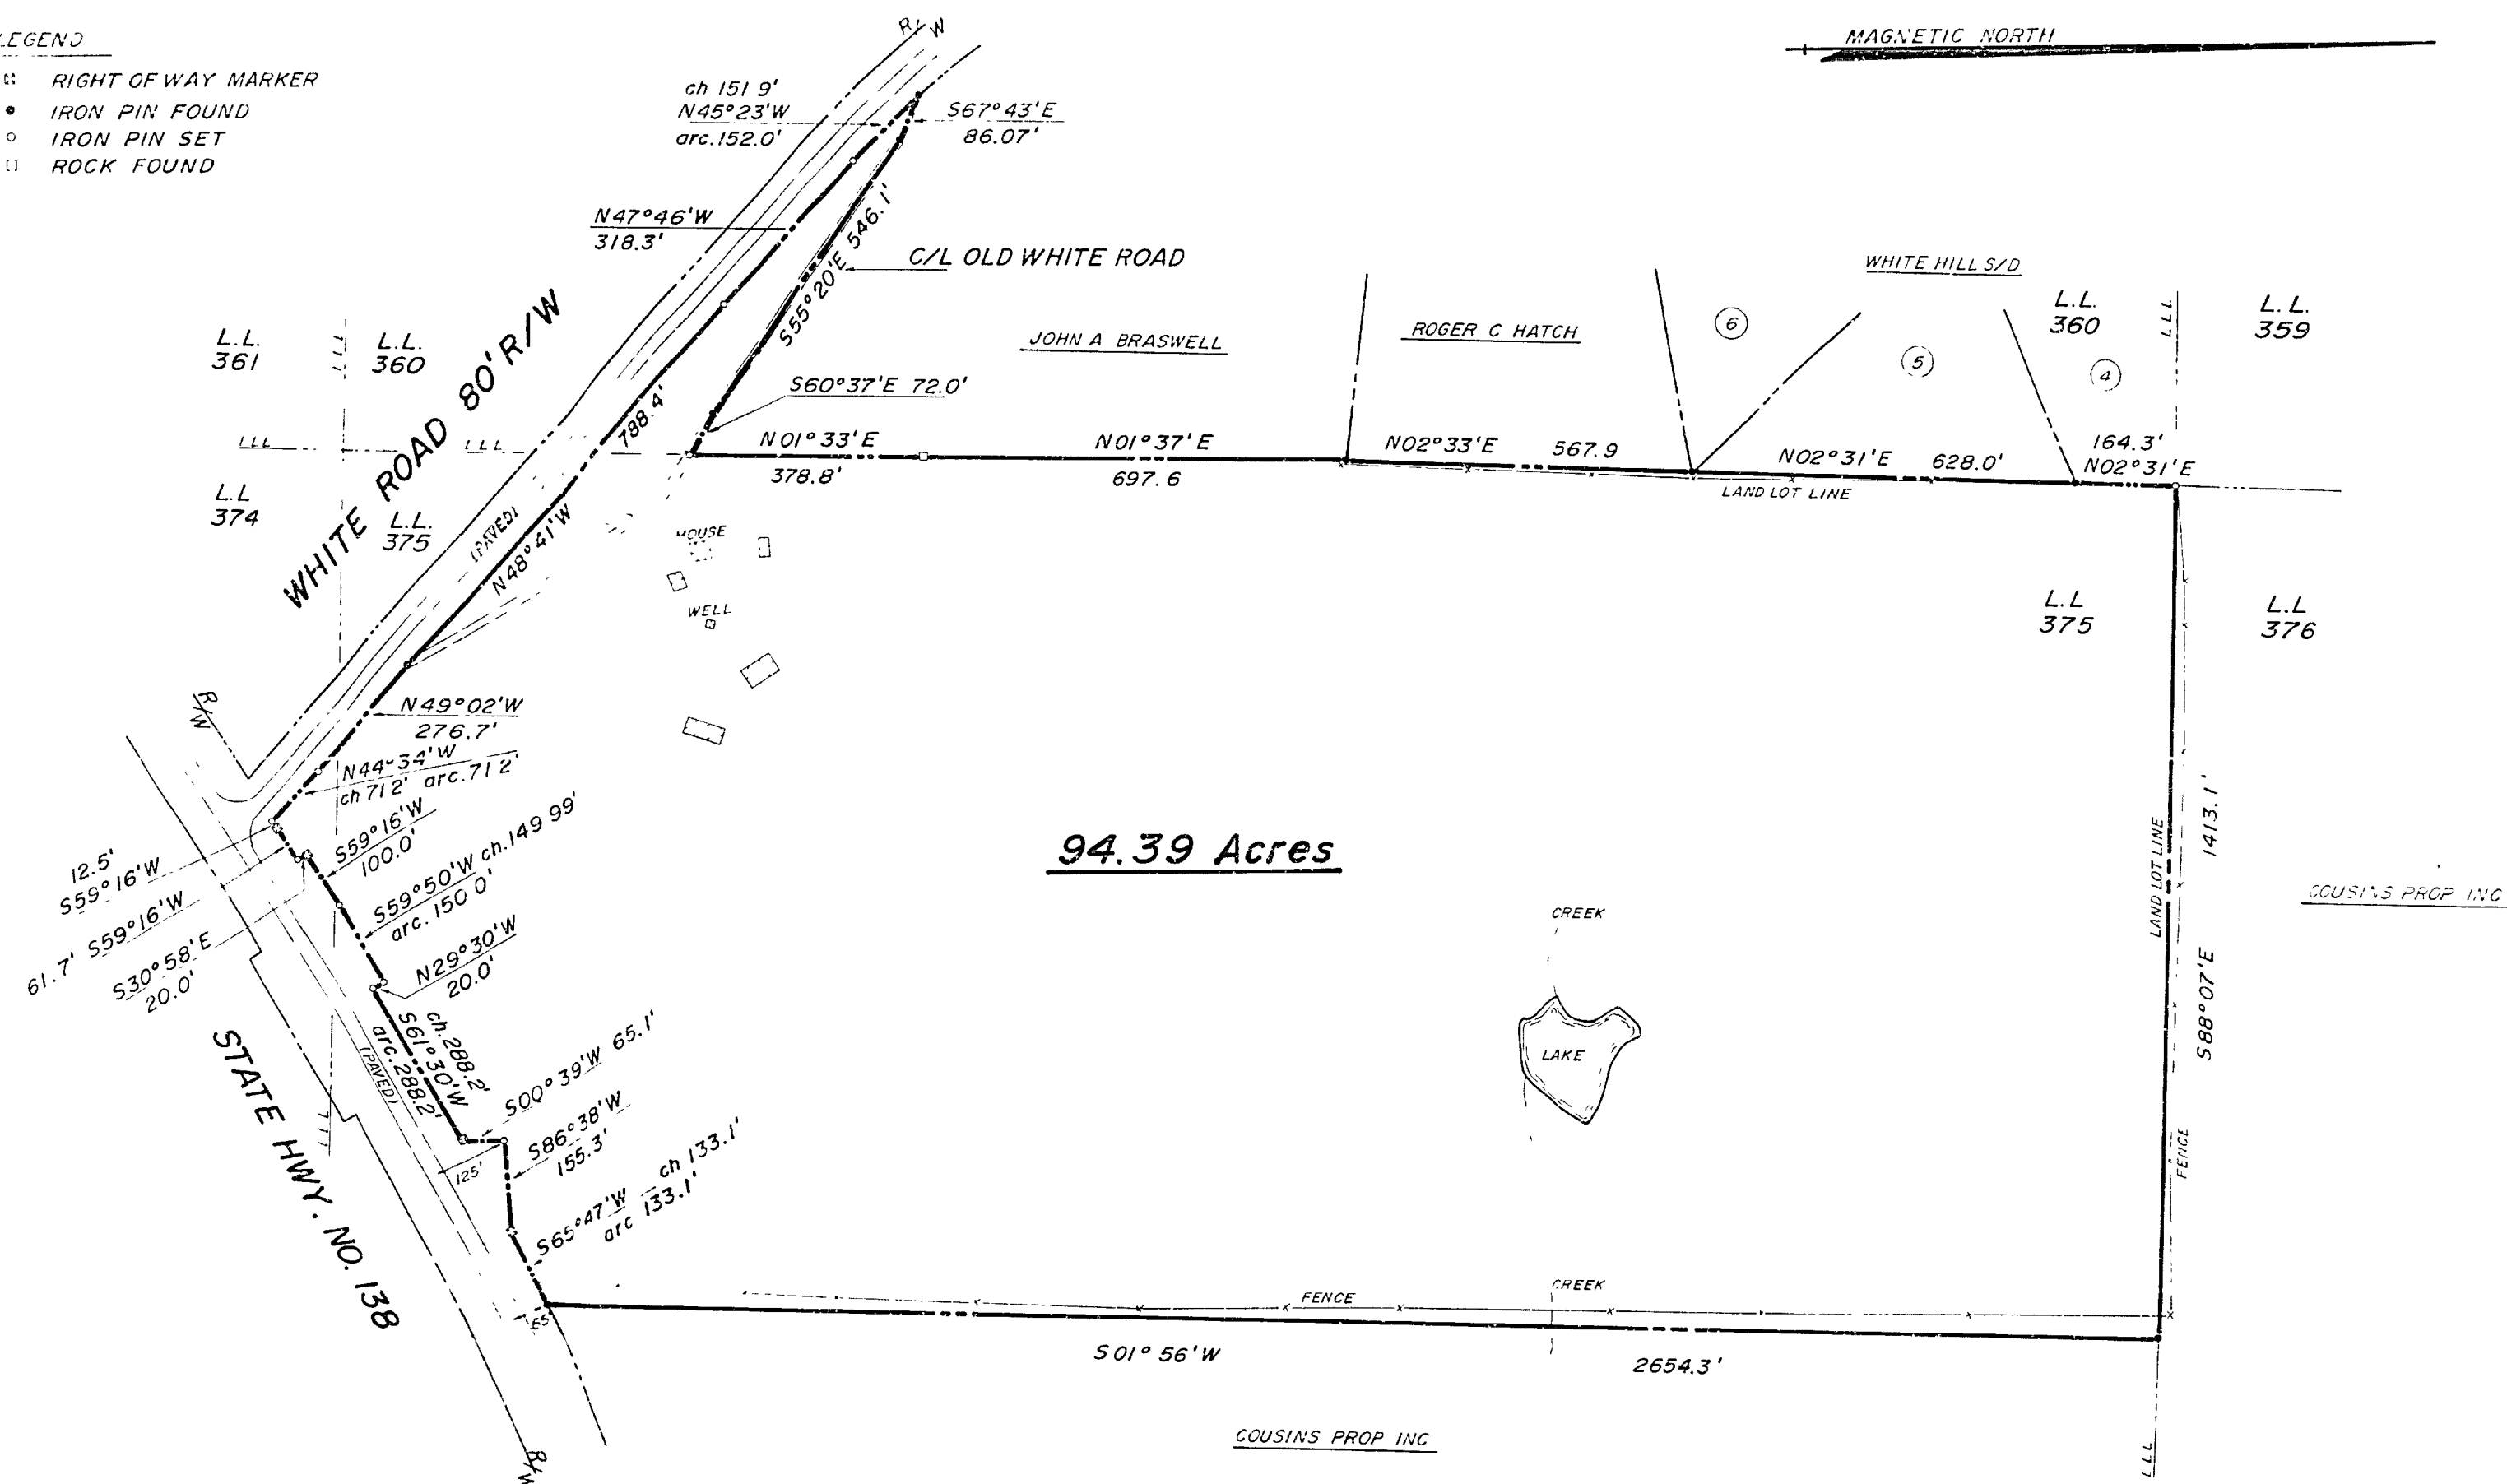

THE FIELD DATA WHICH THIS PLAT IS BASED HAS A CLOSURE PRECISION OF ONE FOOT IN 26,633 FEET AND AN ANGULAR ERROR OF 00°00'01" PER ANGLE POINT, AND WAS ADJUSTED USING THE GRANDALL RULE.

THIS PLAT HAS BEEN CALCULATED FOR CLOSURE AND IS FOUND TO BE ACCURATE WITHIN ONE FOOT IN 10,000'. THIS PLAT WAS PREPARED IN CONFORMITY WITH THE MINIMUM STANDARDS AND REQUIREMENTS OF LAW AND IS SUITABLE FOR RECORDING.

SURVEY WITH A TOPCON GUPPY E. D. M.

SURVEY FOR:

**CLINE LAND CO., INC.**

LAND LOTS 374 & 375 & 360 - 16th DISTRICT

**ROCKDALE COUNTY, GEORGIA**

SCALE: 1" = 200'

JAN. 12, 1983

*Loiue D. Patrick*

IN MY OPINION, THIS PLAT IS A CORRECT REPRESENTATION OF THE LAND PLATTED AND HAS BEEN PREPARED IN CONFORMITY WITH THE MINIMUM STANDARDS AND REQUIREMENTS OF LAW.

DWG. 4069-

11:10 A.M. 4-29-83 P-80 L.D. 16

Recorded April 29, 1983

*Jeannette C. Samuels, Clerk*